



FRONT ELEVATION

BACK ELEVATION

ROYAL PALM VILLAS -TYPE 2-A

ELEVATIONS

Korman Project Group

TRNC
LEFKOSA
Bedrettin Demirel Cad. No:100 Tel: 00 90 392 228 63 20

Scale
1:100


Date
OCT.2004

Drawn By
M.K.

Drg. No.

TD651

Rev.
A

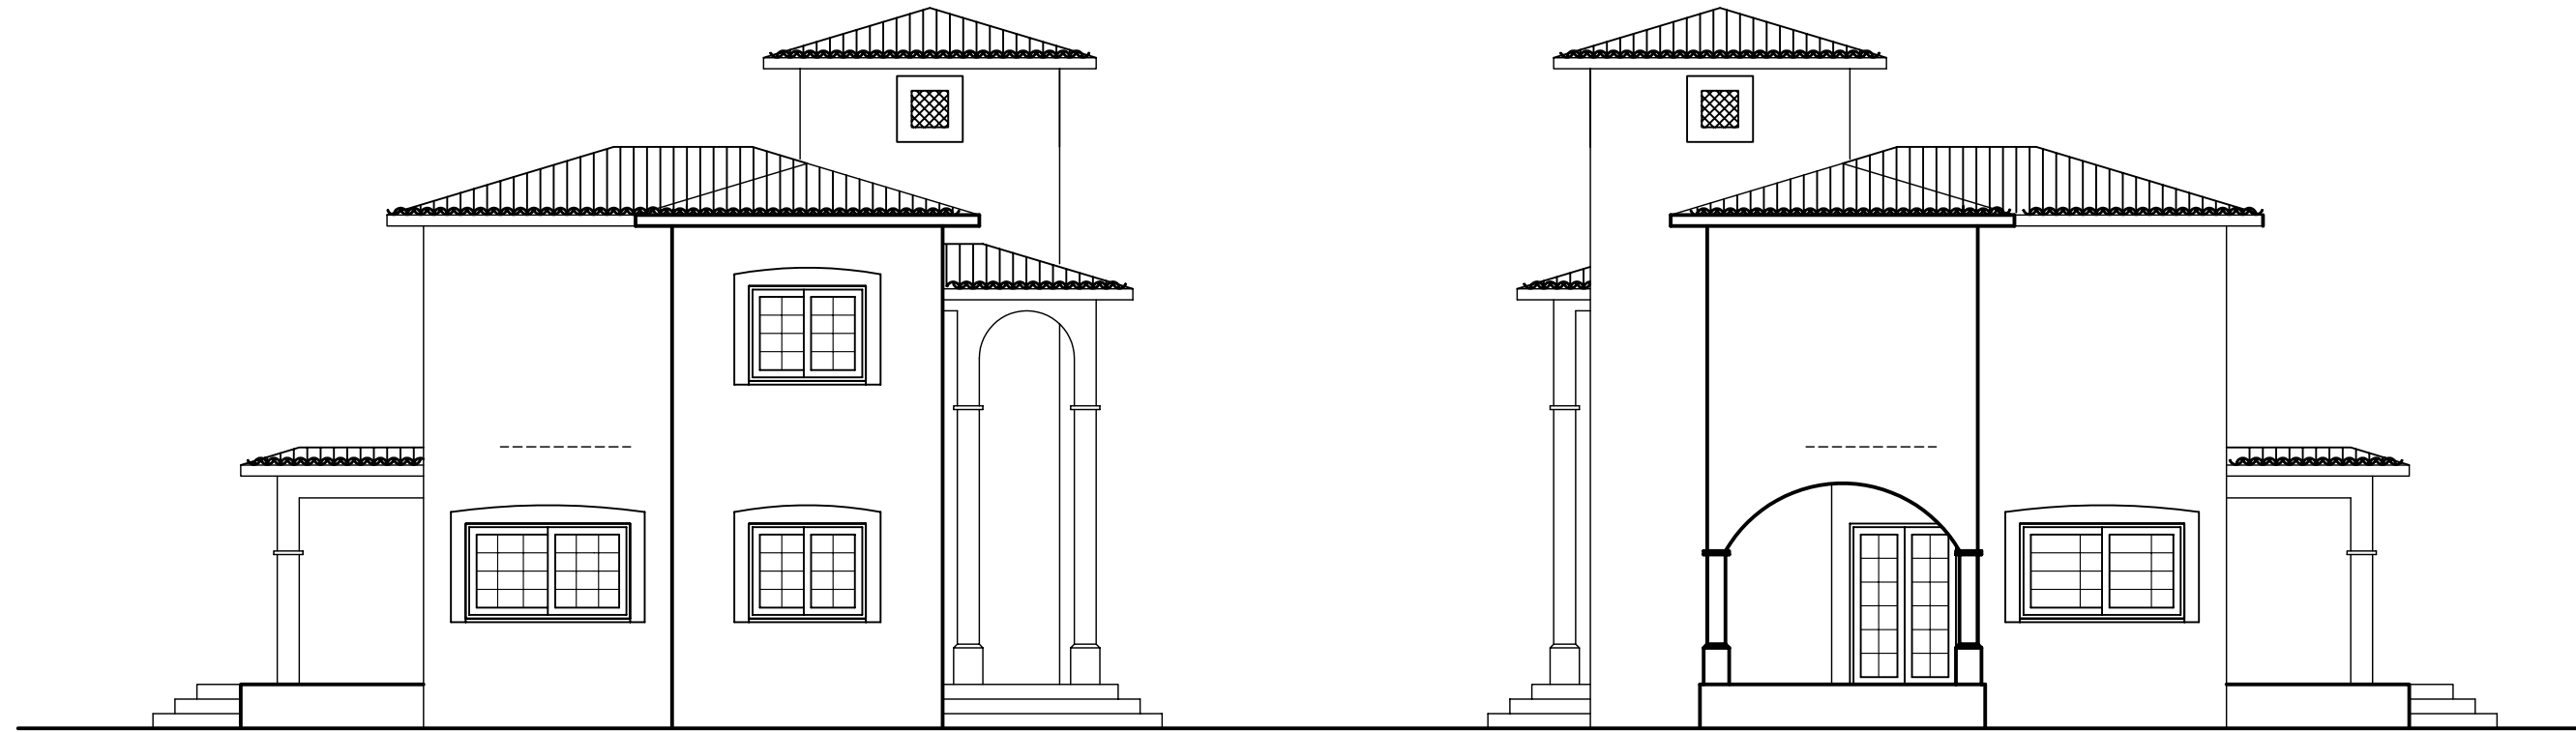

LEFT ELEVATION

RIGHT ELEVATION

ROYAL PALM VILLAS -TYPE 2-A

ELEVATIONS

Korman Project Group

TRNC
LEFKOSA
Bedrettin Demirel Cad. No:100 Tel: 00 90 392 228 63 20

Scale

1:100

Date

OCT.2004


Drawn By

H.E


Drg. No.

TD651

Rev.

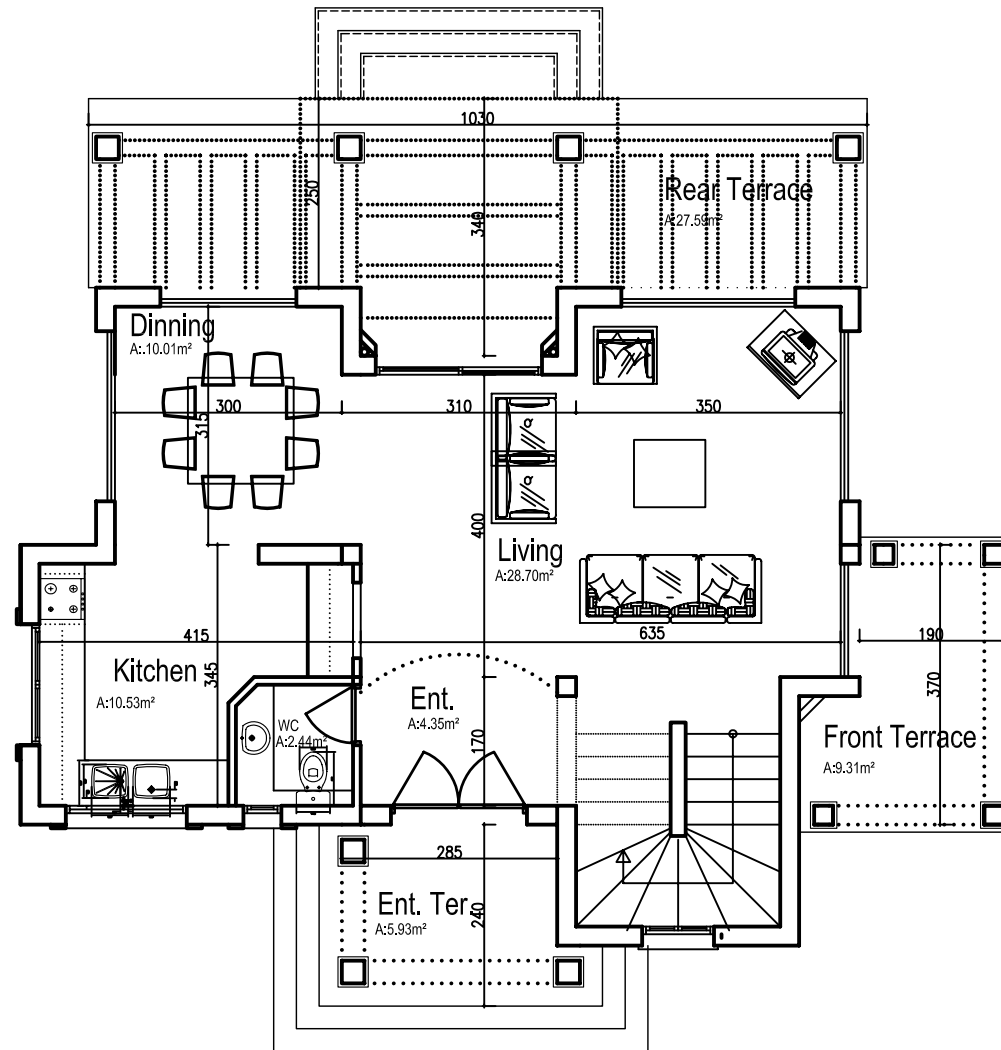

GROUND FLOOR PLAN
Floor Area:91 m²

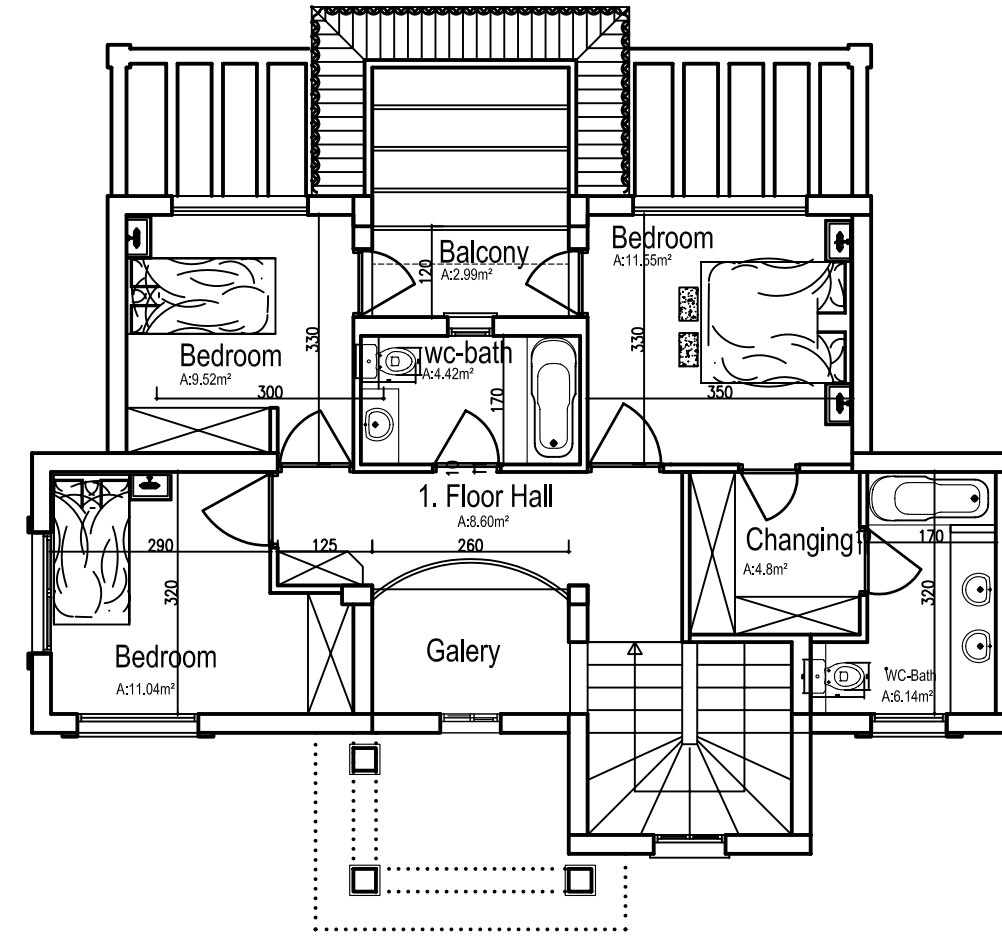

1. FLOOR PLAN
Floor Area:69m²

Total Gross Floor Area :161m²