



FRONT ELEVATION

BACK ELEVATION

ROYAL PALM VILLAS -TYPE 2-B

ELEVATIONS

Korman Project Group

TRNC
LEFKOSA
Bedrettin Demirel Cad. No:100 Tel: 00 90 392 228 63 20

Scale
1:100


Date

Drawn By
M.K.

Drg. No.

TD651

Rev.
A

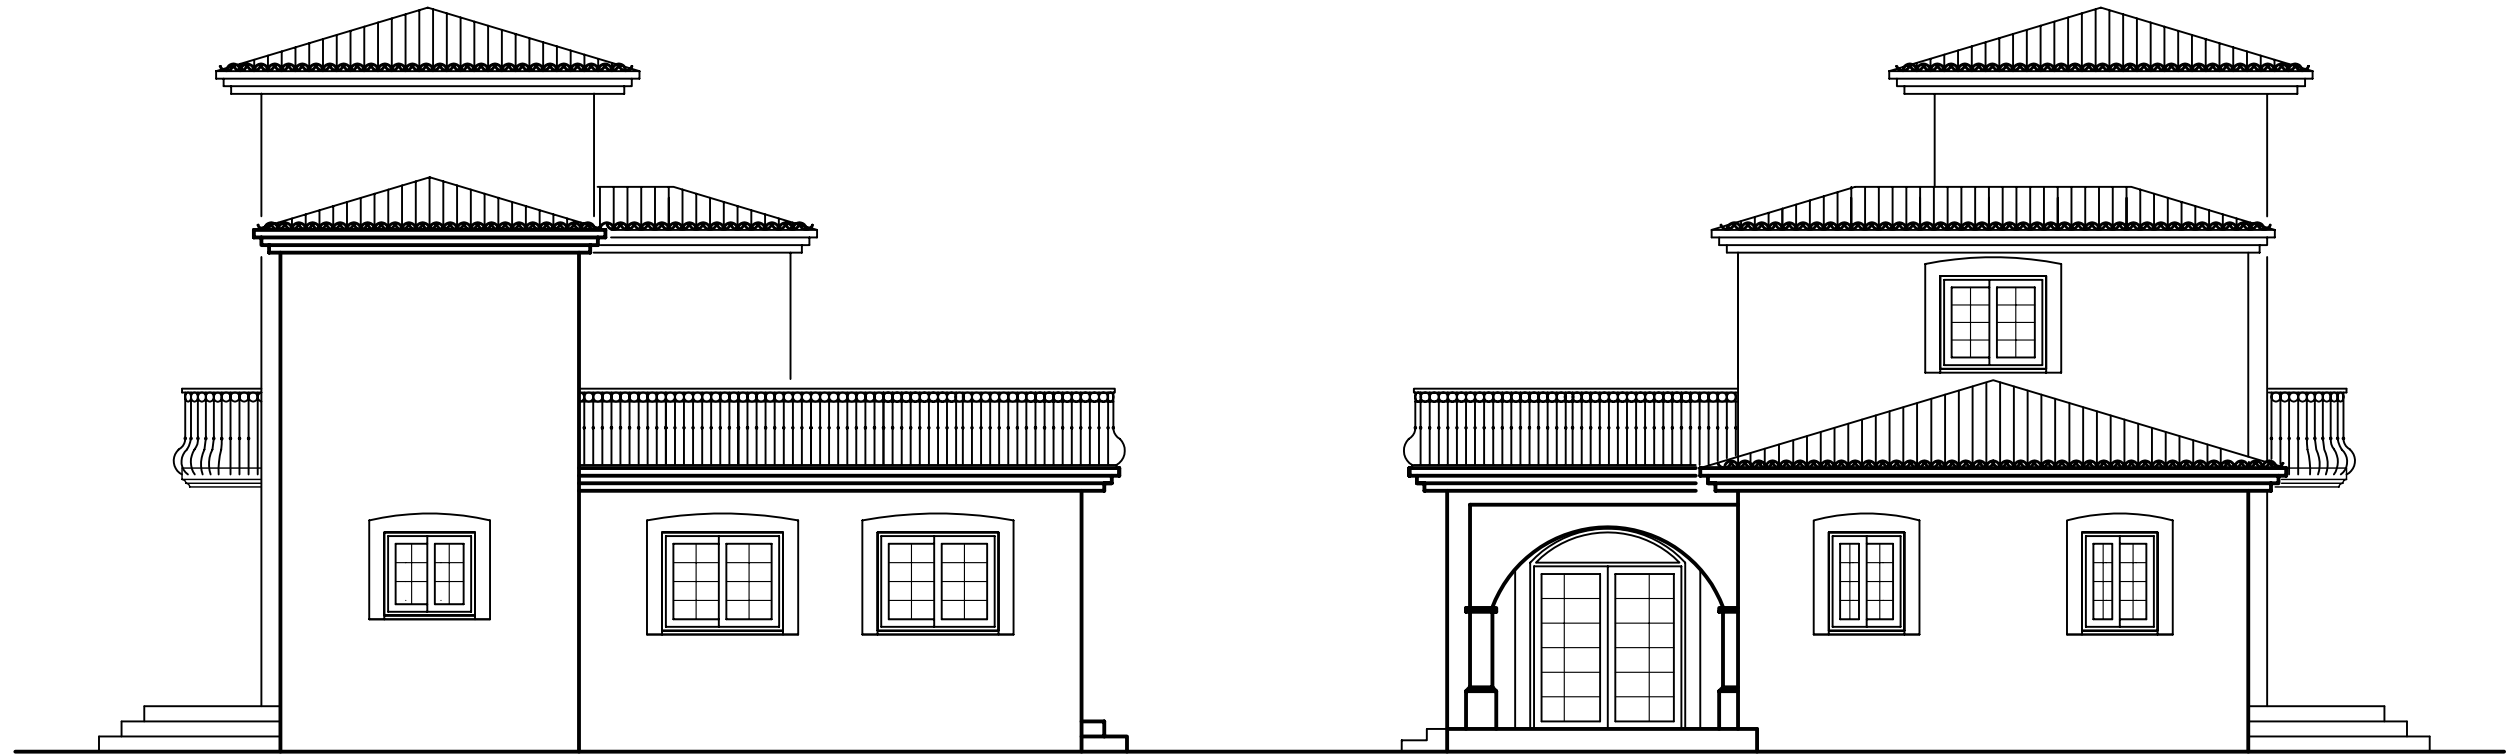

LEFT ELEVATION

RIGHT ELEVATION

ROYAL PALM VILLAS -TYPE 2-B

ELEVATIONS

Korman Project Group

TRNC
LEFKOSA
Bedrettin Demirel Cad. No:100 Tel: 00 90 392 228 63 20

Scale
1:100


Date

Drawn By
M.K.


Drg. No.

TD651

Rev.
A

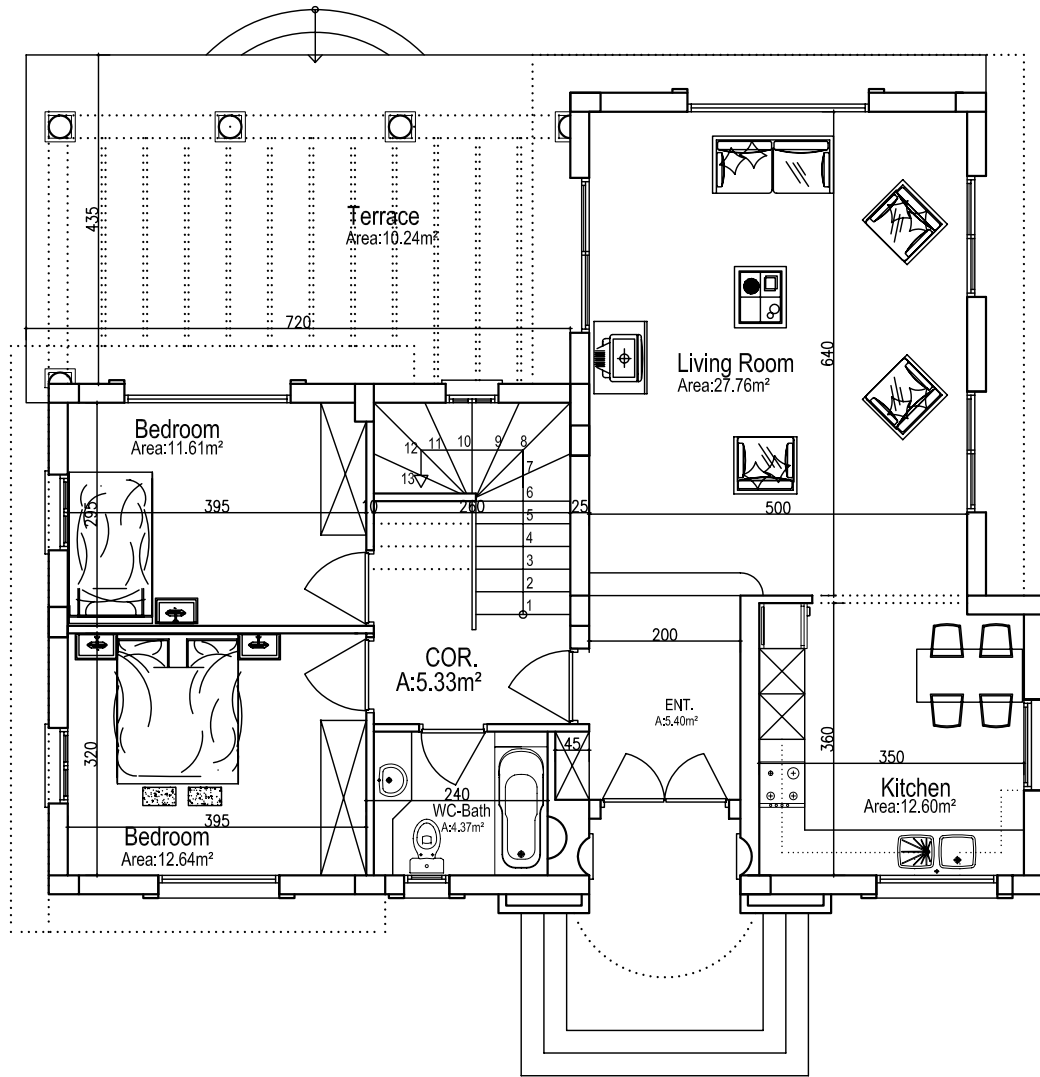

GROUND FLOOR PLAN
Total Area: 110m²

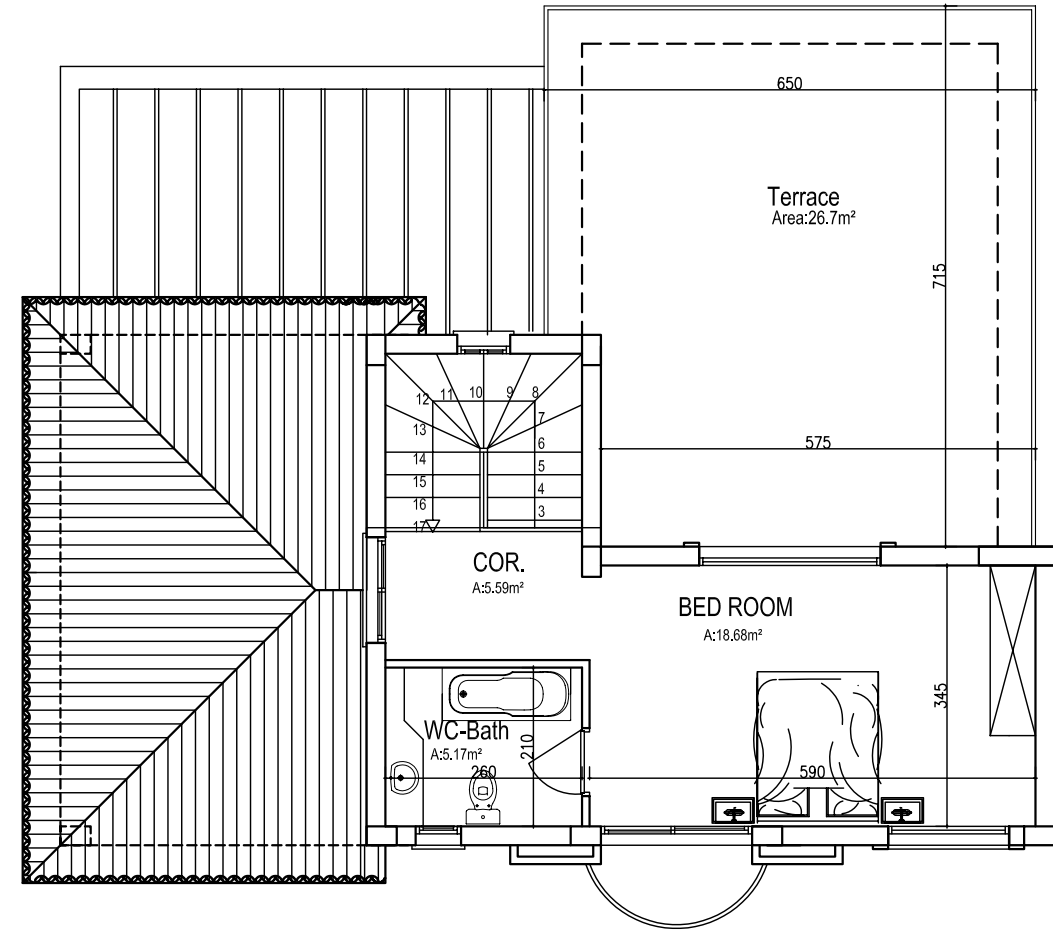

FIRST FLOOR PLAN
Total Area: 37m²

Total Gross Area : 147m²

ROYAL PALM VILLAS -TYPE 2-B

FLOOR PLANS

Korman Project Group

TRNC
LEFKOSA
Bedrettin Demirel Cad. No:100 Tel: 00 90 392 228 63 20

Scale
1:100

Date

Drawn By
M.K.

Drg. No.

TD651

Rev.